




DO NOT SCALE. IF IN DOUBT ASK!

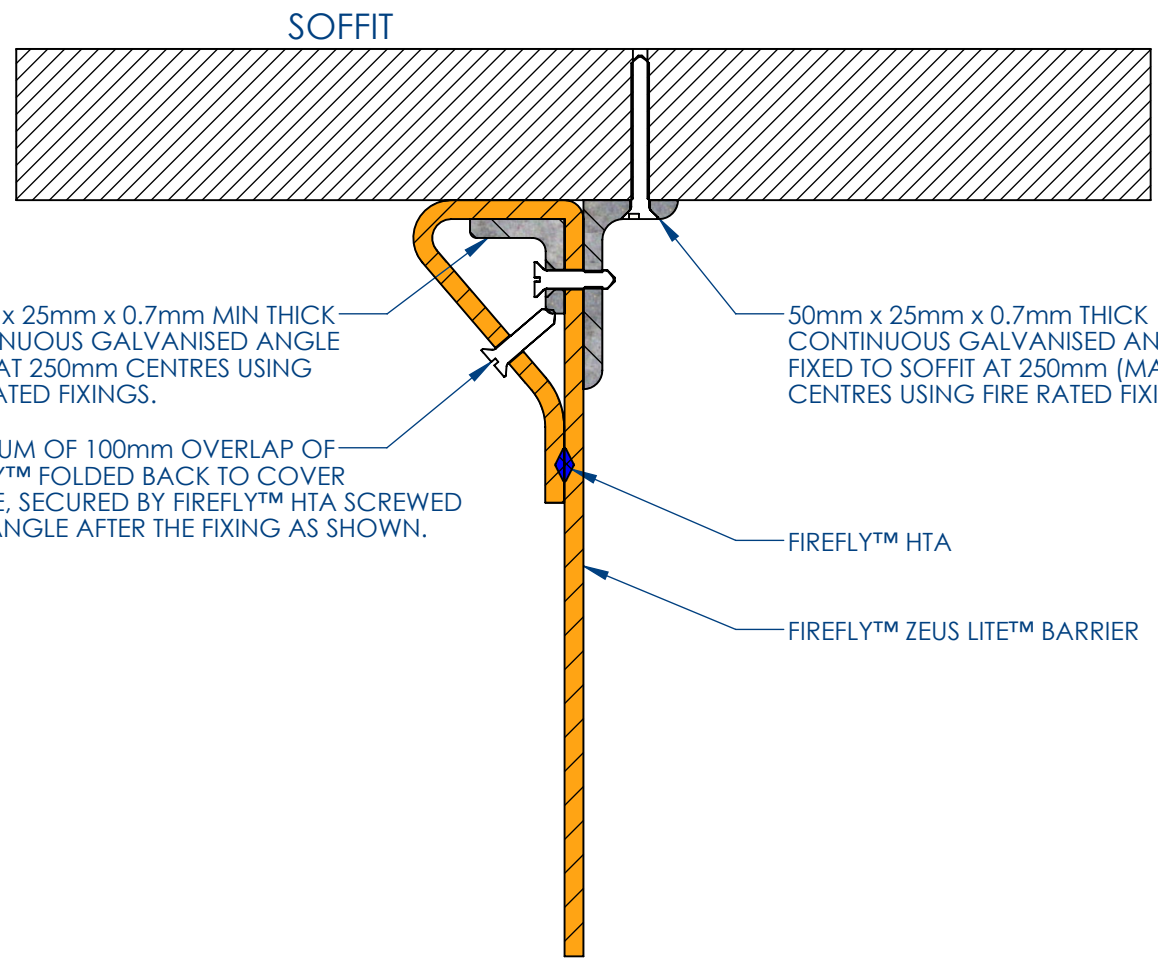

25mm x 25mm x 0.7mm MIN THICK CONTINUOUS GALVANISED ANGLE FIXED AT 250mm CENTRES USING FIRE RATED FIXINGS.

50mm x 25mm x 0.7mm THICK CONTINUOUS GALVANISED ANGLE FIXED TO SOFFIT AT 250mm (MAX) CENTRES USING FIRE RATED FIXINGS.

MINIMUM OF 100mm OVERLAP OF FIREFLY™ FOLDED BACK TO COVER ANGLE, SECURED BY FIREFLY™ HTA SCREWED INTO ANGLE AFTER THE FIXING AS SHOWN.

FIREFLY™ HTA

FIREFLY™ ZEUS LITE™ BARRIER

ALL RIGHTS RESERVED. NO PART OF THIS DRAWING MAY BE USED, REPRODUCED, ALTERED, STORED IN A RETRIEVAL SYSTEM OR TRANSMITTED IN ANY FORM OR BY ANY MEANS WITHOUT THE PRIOR WRITTEN PERMISSION OF TBA PROTECTIVE TECHNOLOGIES LTD. WHILST EVERY EFFORT HAS BEEN MADE TO COMPLY WITH THE CURRENT STATUTORY REGULATIONS, IT IS THE USER'S RESPONSIBILITY TO ENSURE THAT THE FINAL DETAILING AND INSTALLATION MEETS THE REQUIREMENTS OF RELEVANT REGULATORY AUTHORITY (OFTEN BUILDING CONTROL). PLEASE CHECK www.tbafirefly.com TO ENSURE THAT YOU ARE USING THE CORRECT AND CURRENT VERSION. COPYRIGHT 2019

TBA Protective Technologies Ltd
 Unit 3, Transpennine Trading Estate
 Gorrells Way, Rochdale, OL11 2PX
 United Kingdom
 T: +44 (0)1706 758 817
 E: technical@tbafirefly.com
 W: www.tbafirefly.com



Drawn By: RJ
 Approved By: MPR
 Scale: NTS
 Date: 25/02/2020

Title: FIREFLY™ ZEUS LITE™
 TOP FIX ANGLE
 TO ANGLE METHOD
 Drawing No. Z/002
 Rev: 2